






ESC. 1/20

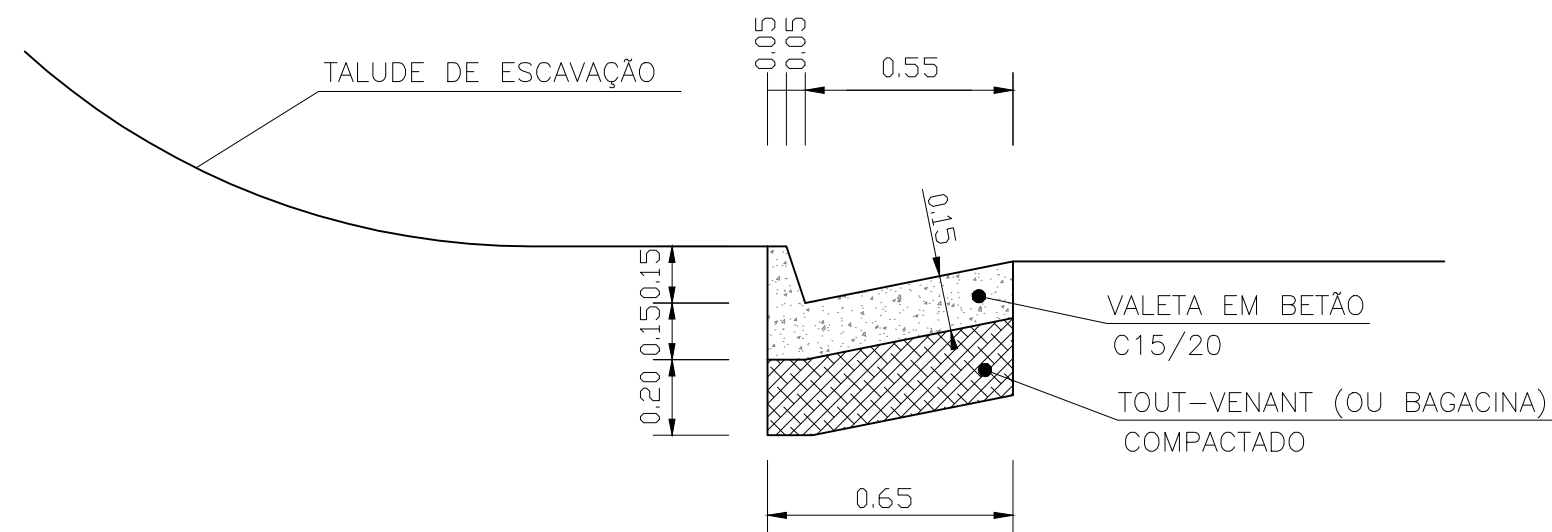


ESC. 1/20

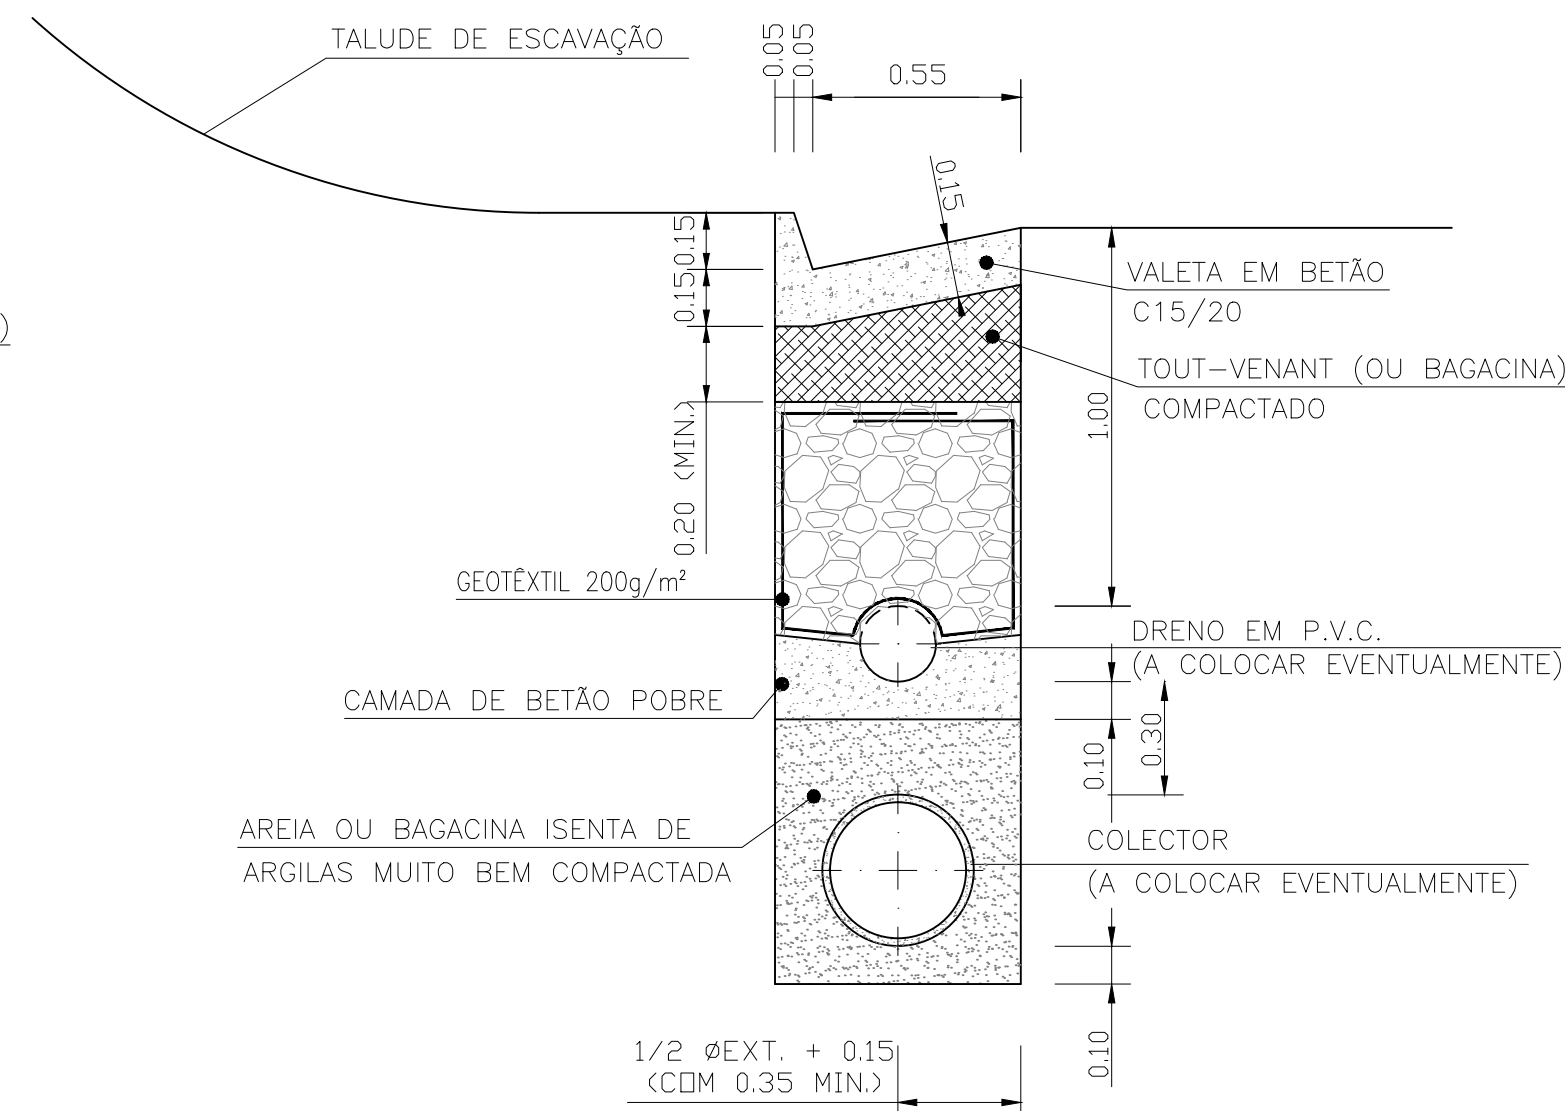


ESC. 1/20

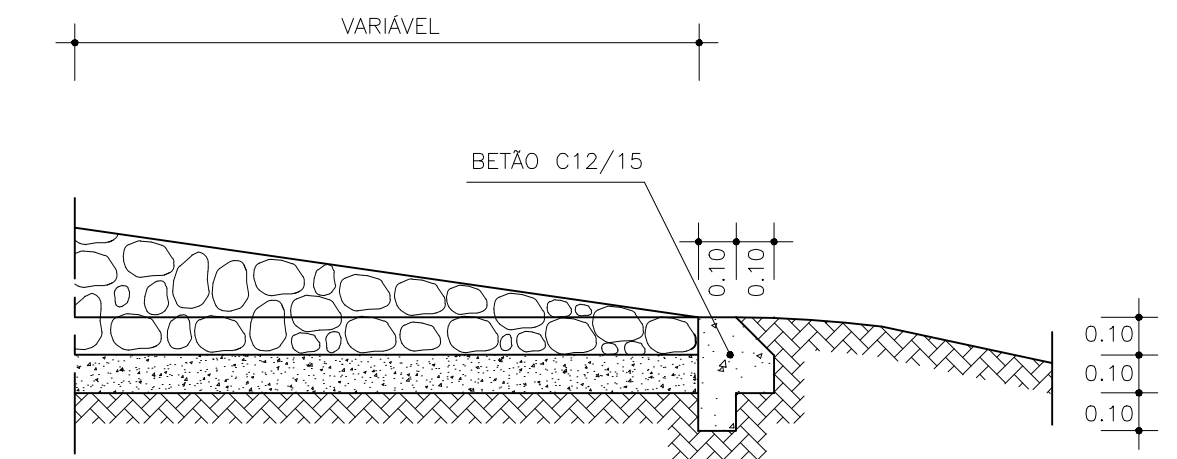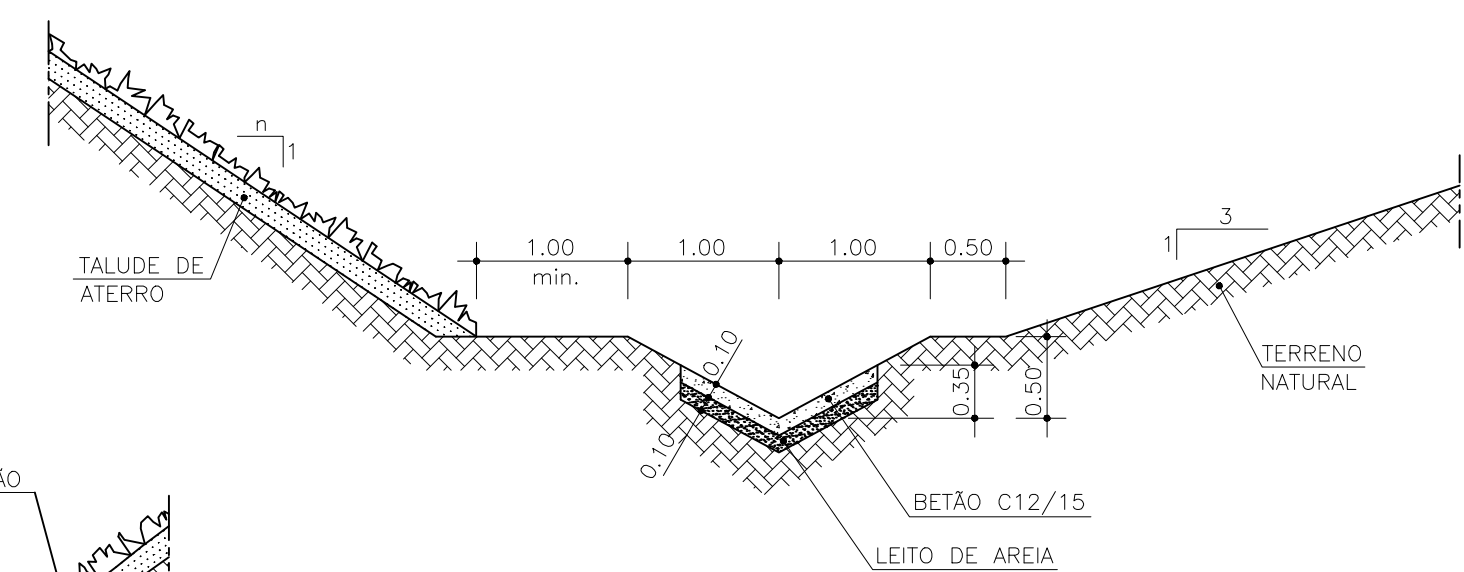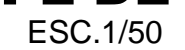

ESC. 1/20

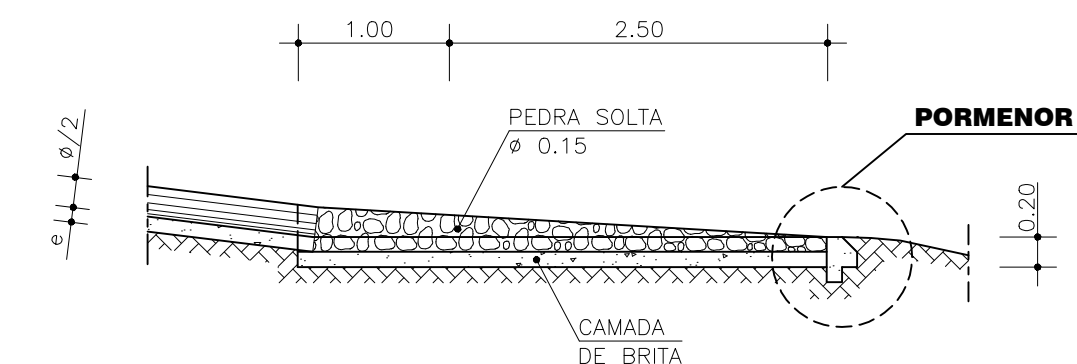

ESC. 1/50

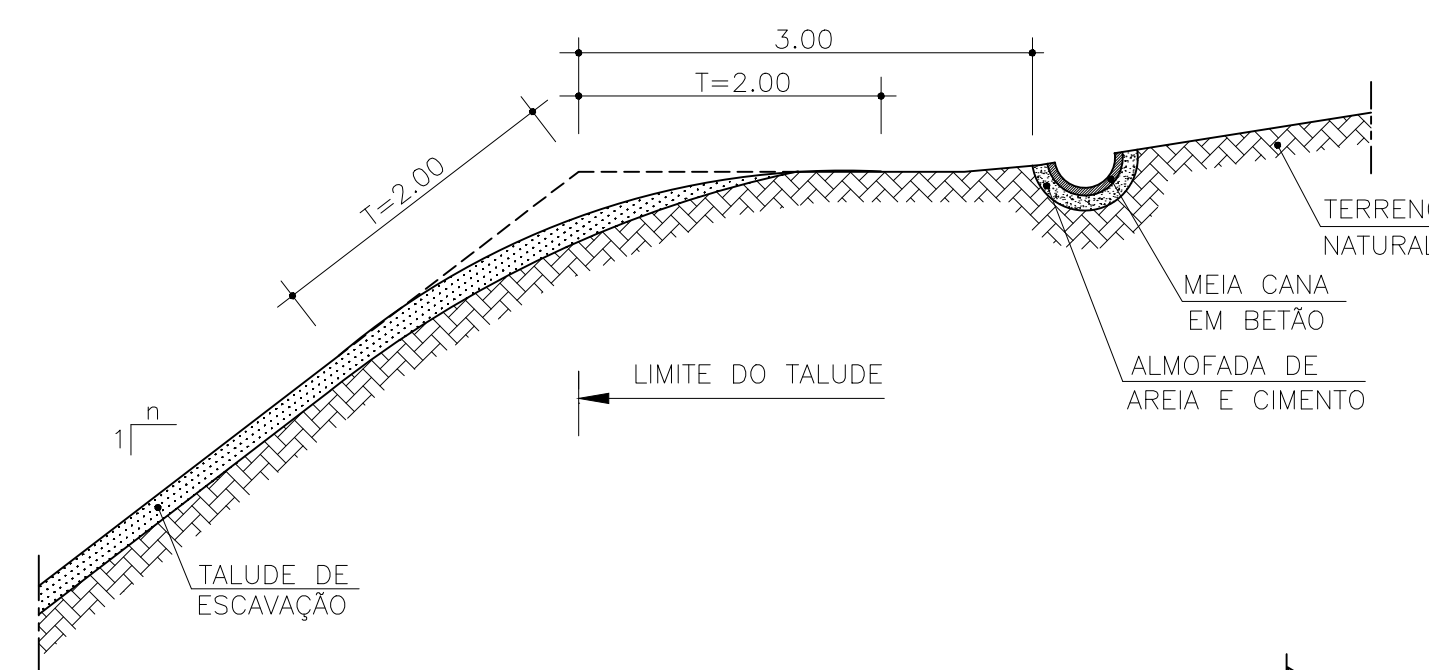

ESC. 1/50

