


TEL. 296470060/9 FAX. 296470061 TELEM. 918823407 / 968931246

Estudos e Projectos
de Arquitectura e Engenharia

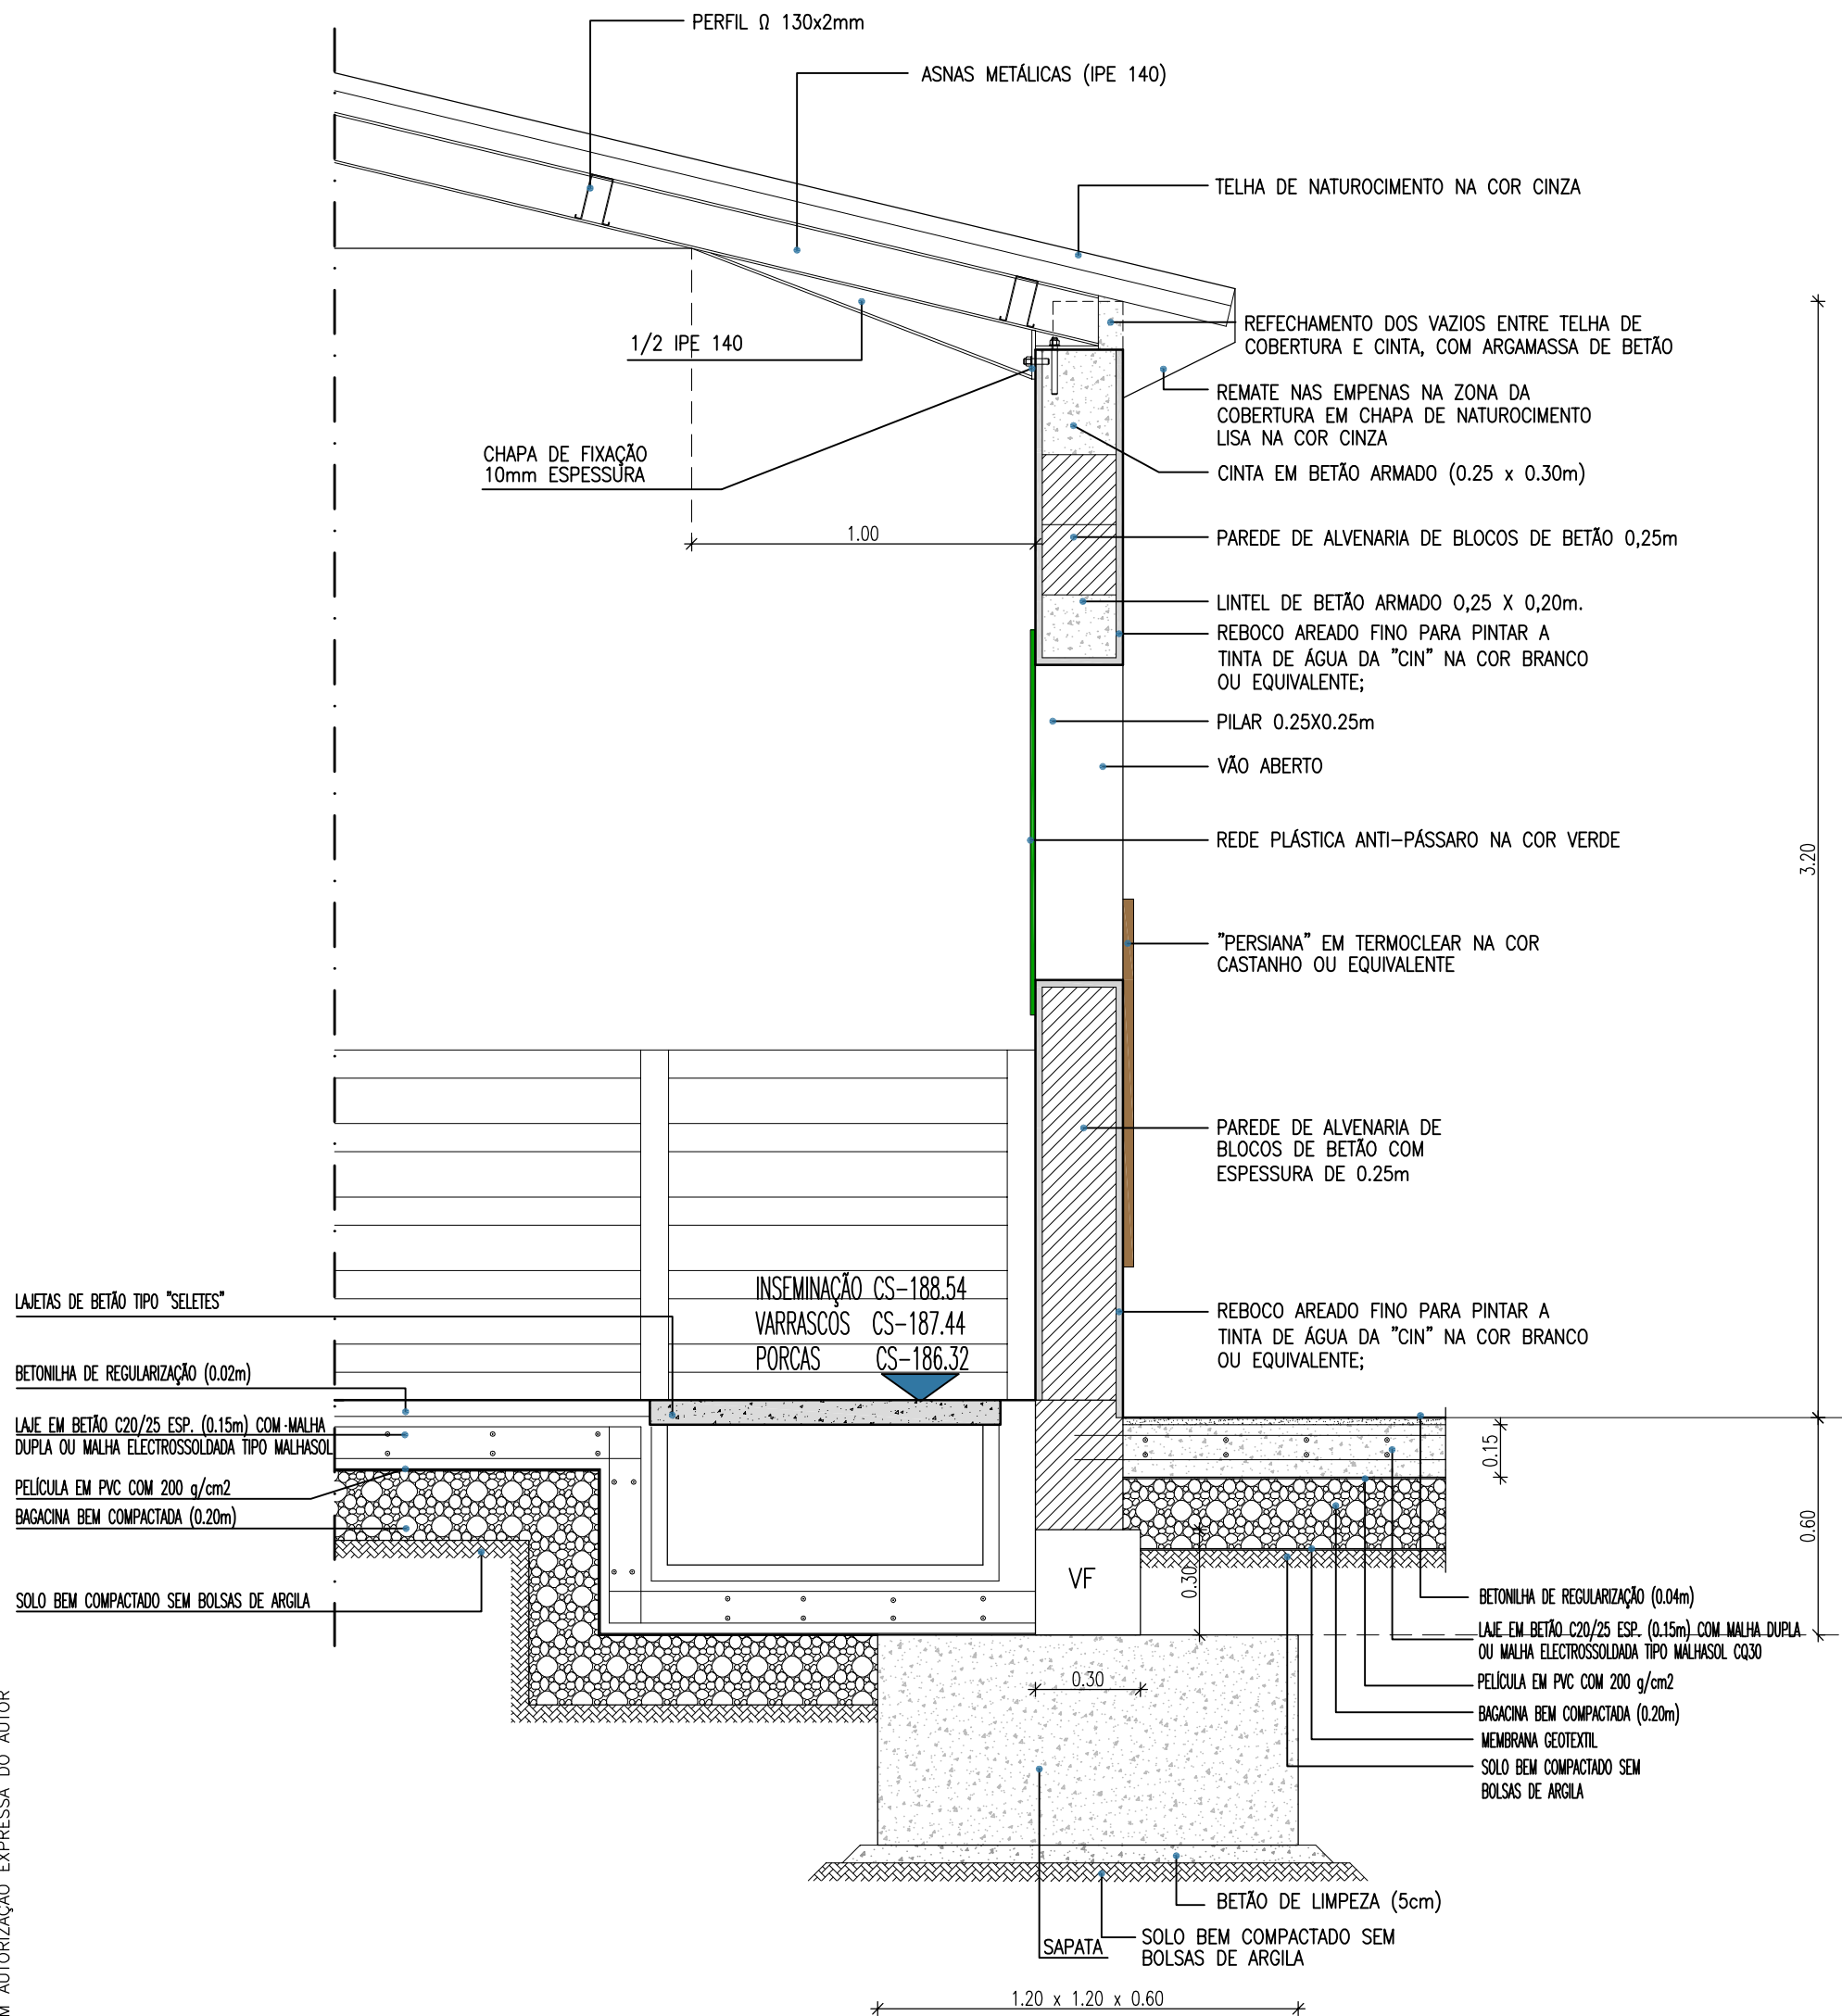