




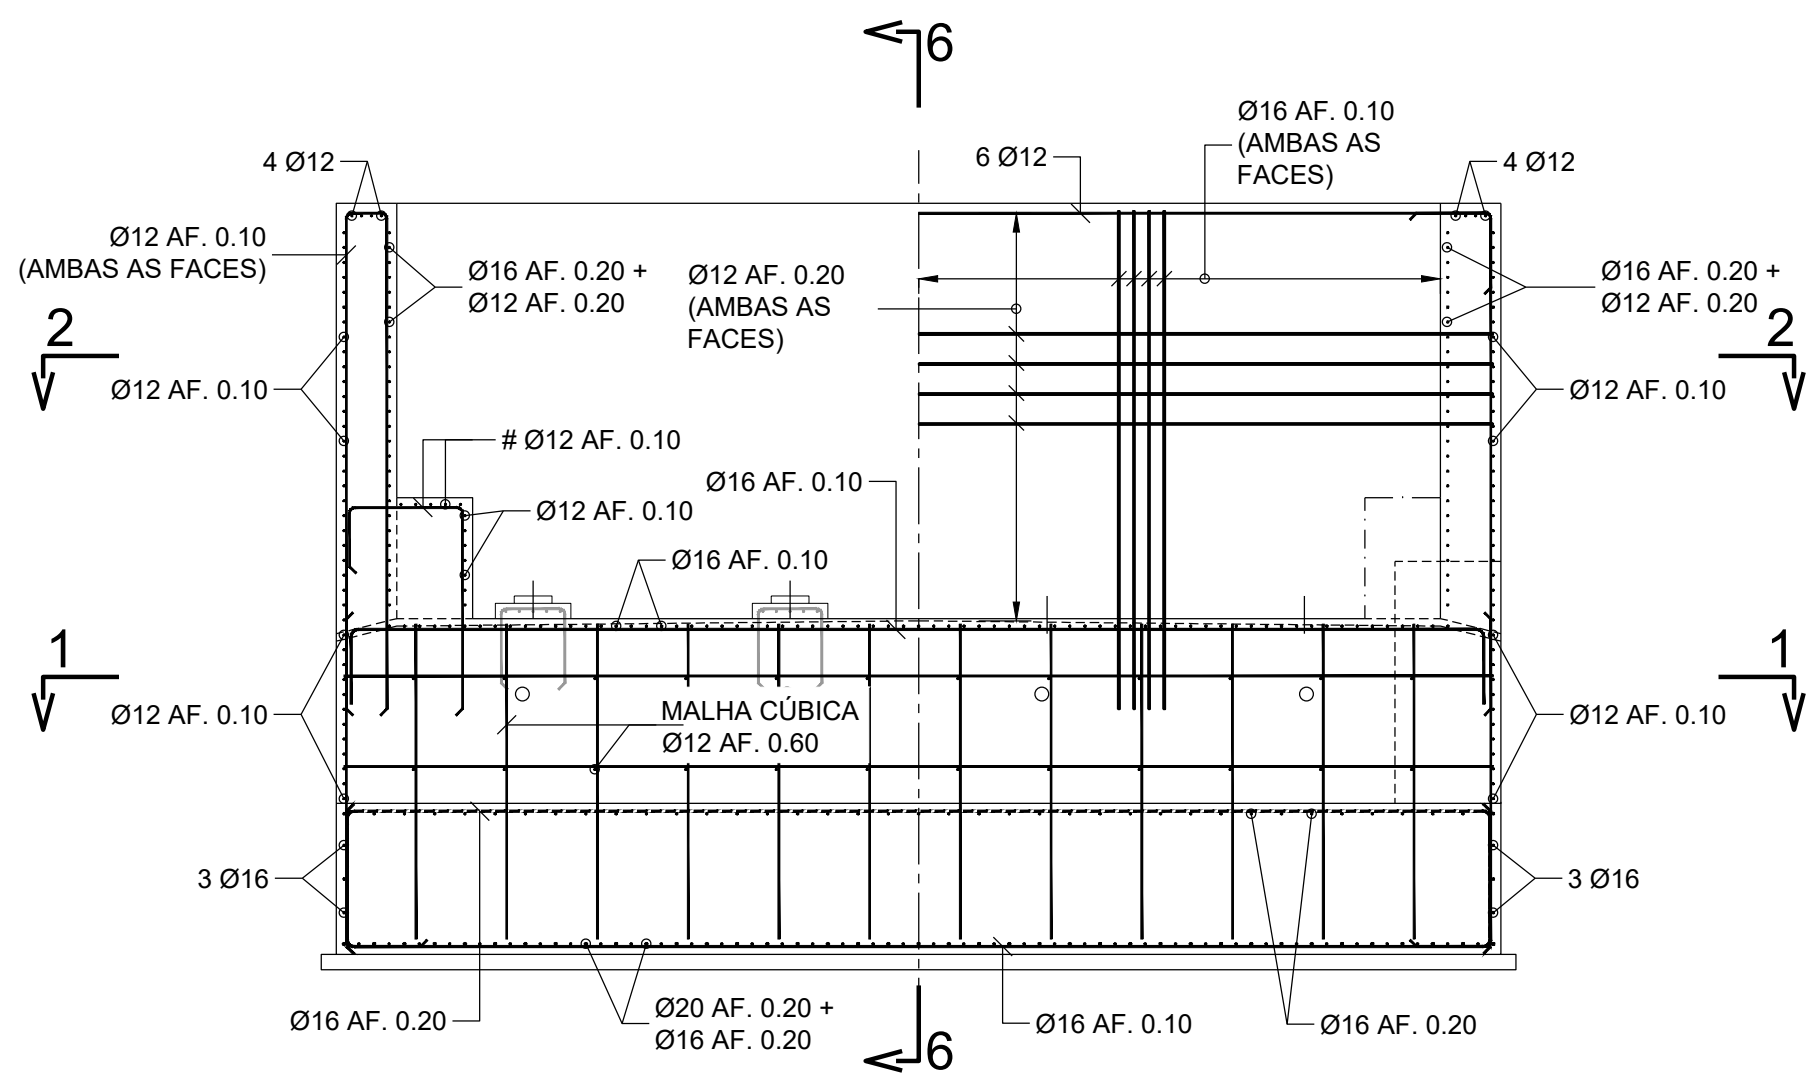


ALÇADO DE FRENTE
Esc. 1:50 (A1) / Esc. 1:100 (A3)

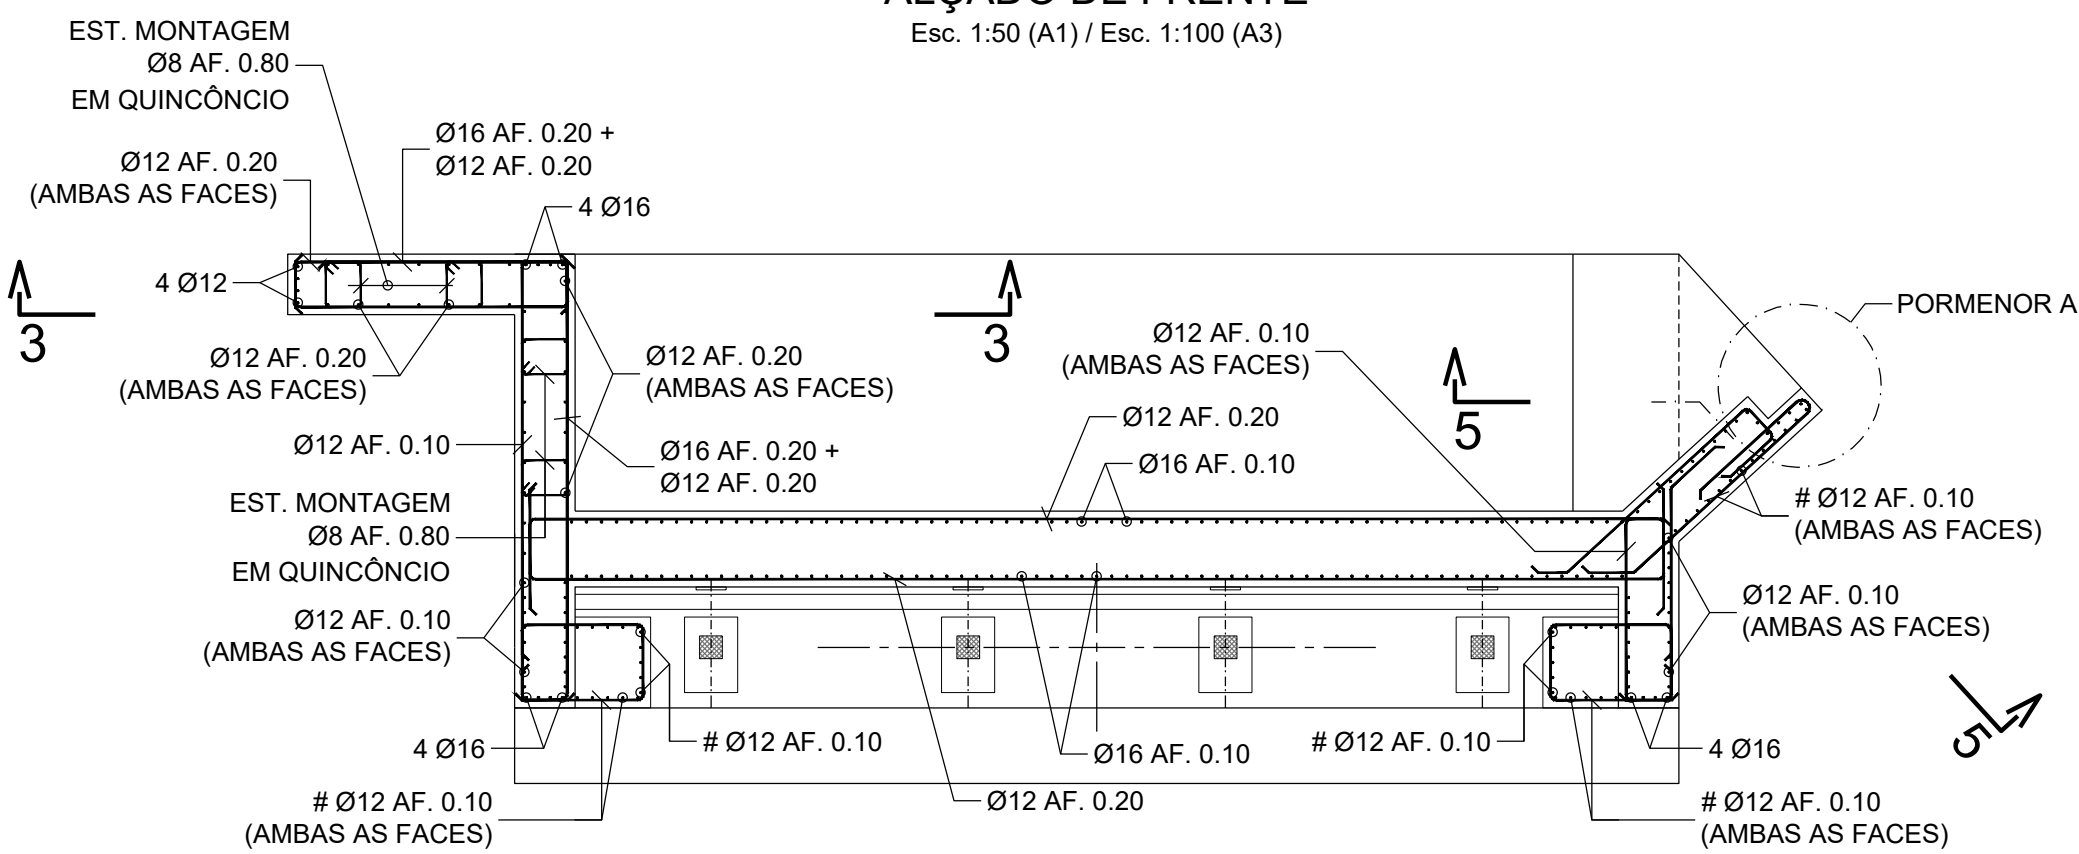


CORTE 2-2
Esc. 1:50 (A1) / Esc. 1:100 (A3)

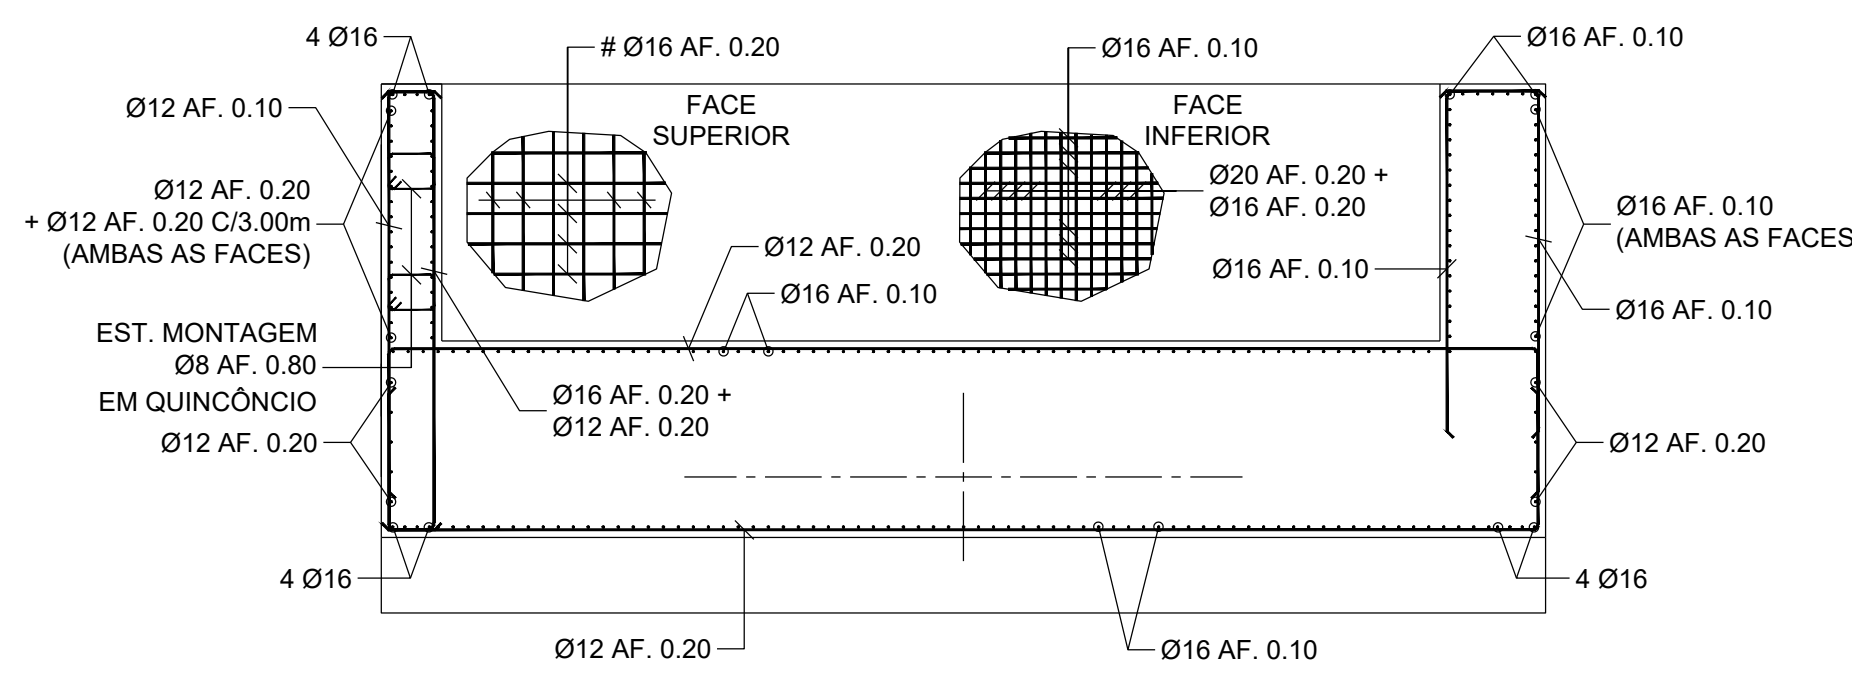


CORTE 1-1
Esc. 1:50 (A1) / Esc. 1:100 (A3)

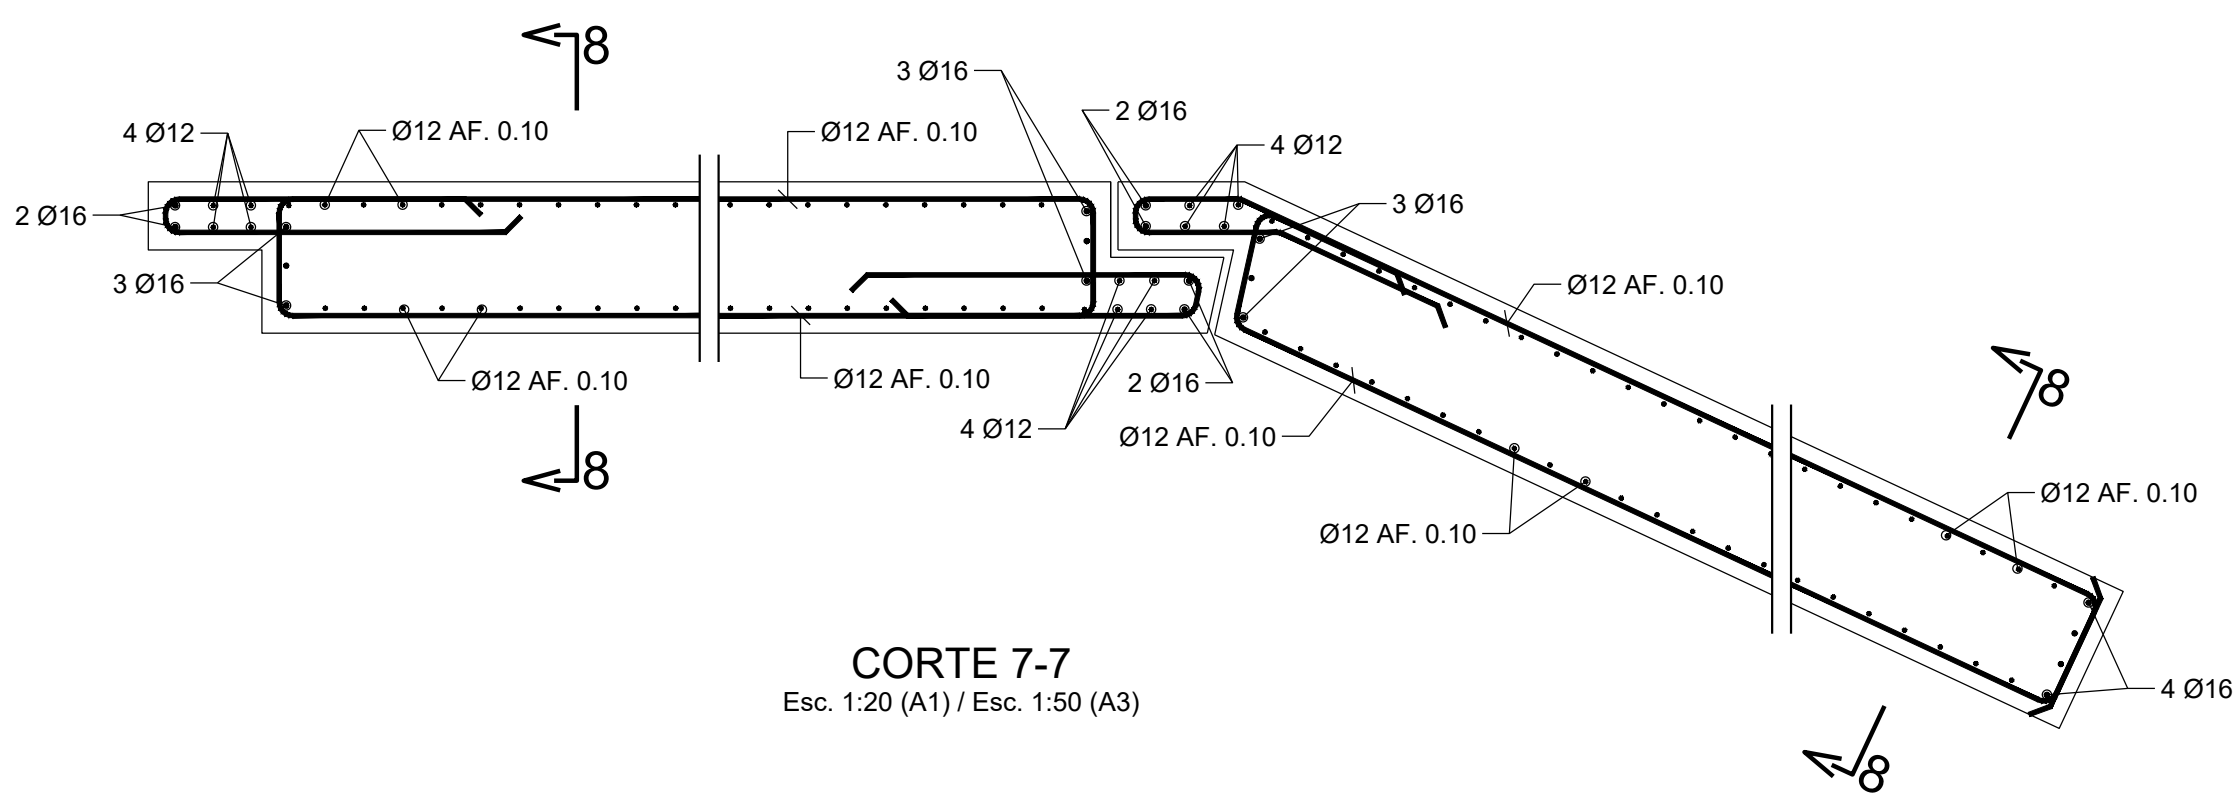

CORTE 7-7
Esc. 1:20 (A1) / Esc. 1:50 (A3)

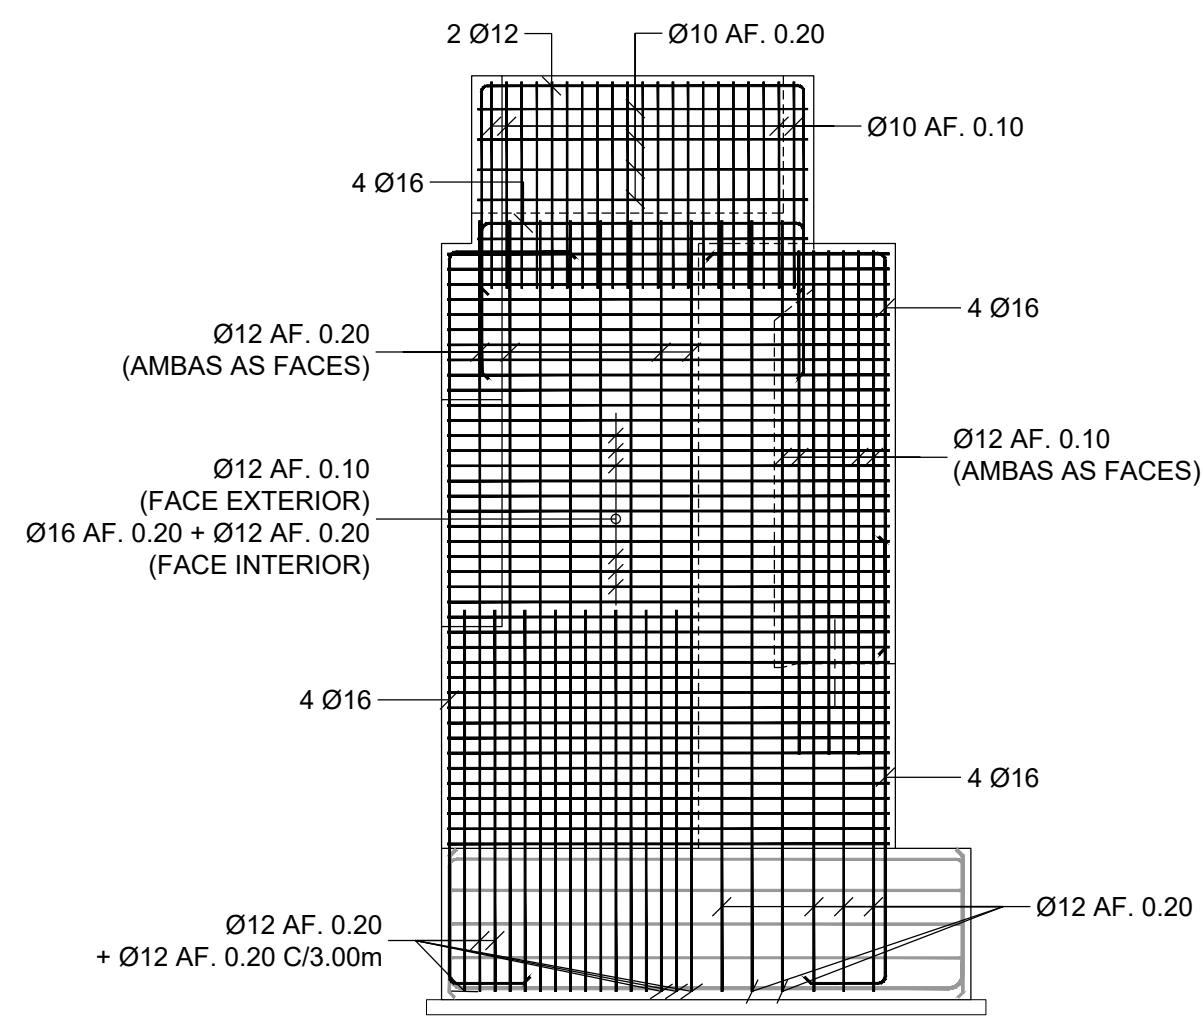

ALÇADO LATERAL ESQUERDO
Esc. 1:50 (A1) / Esc. 1:100 (A3)

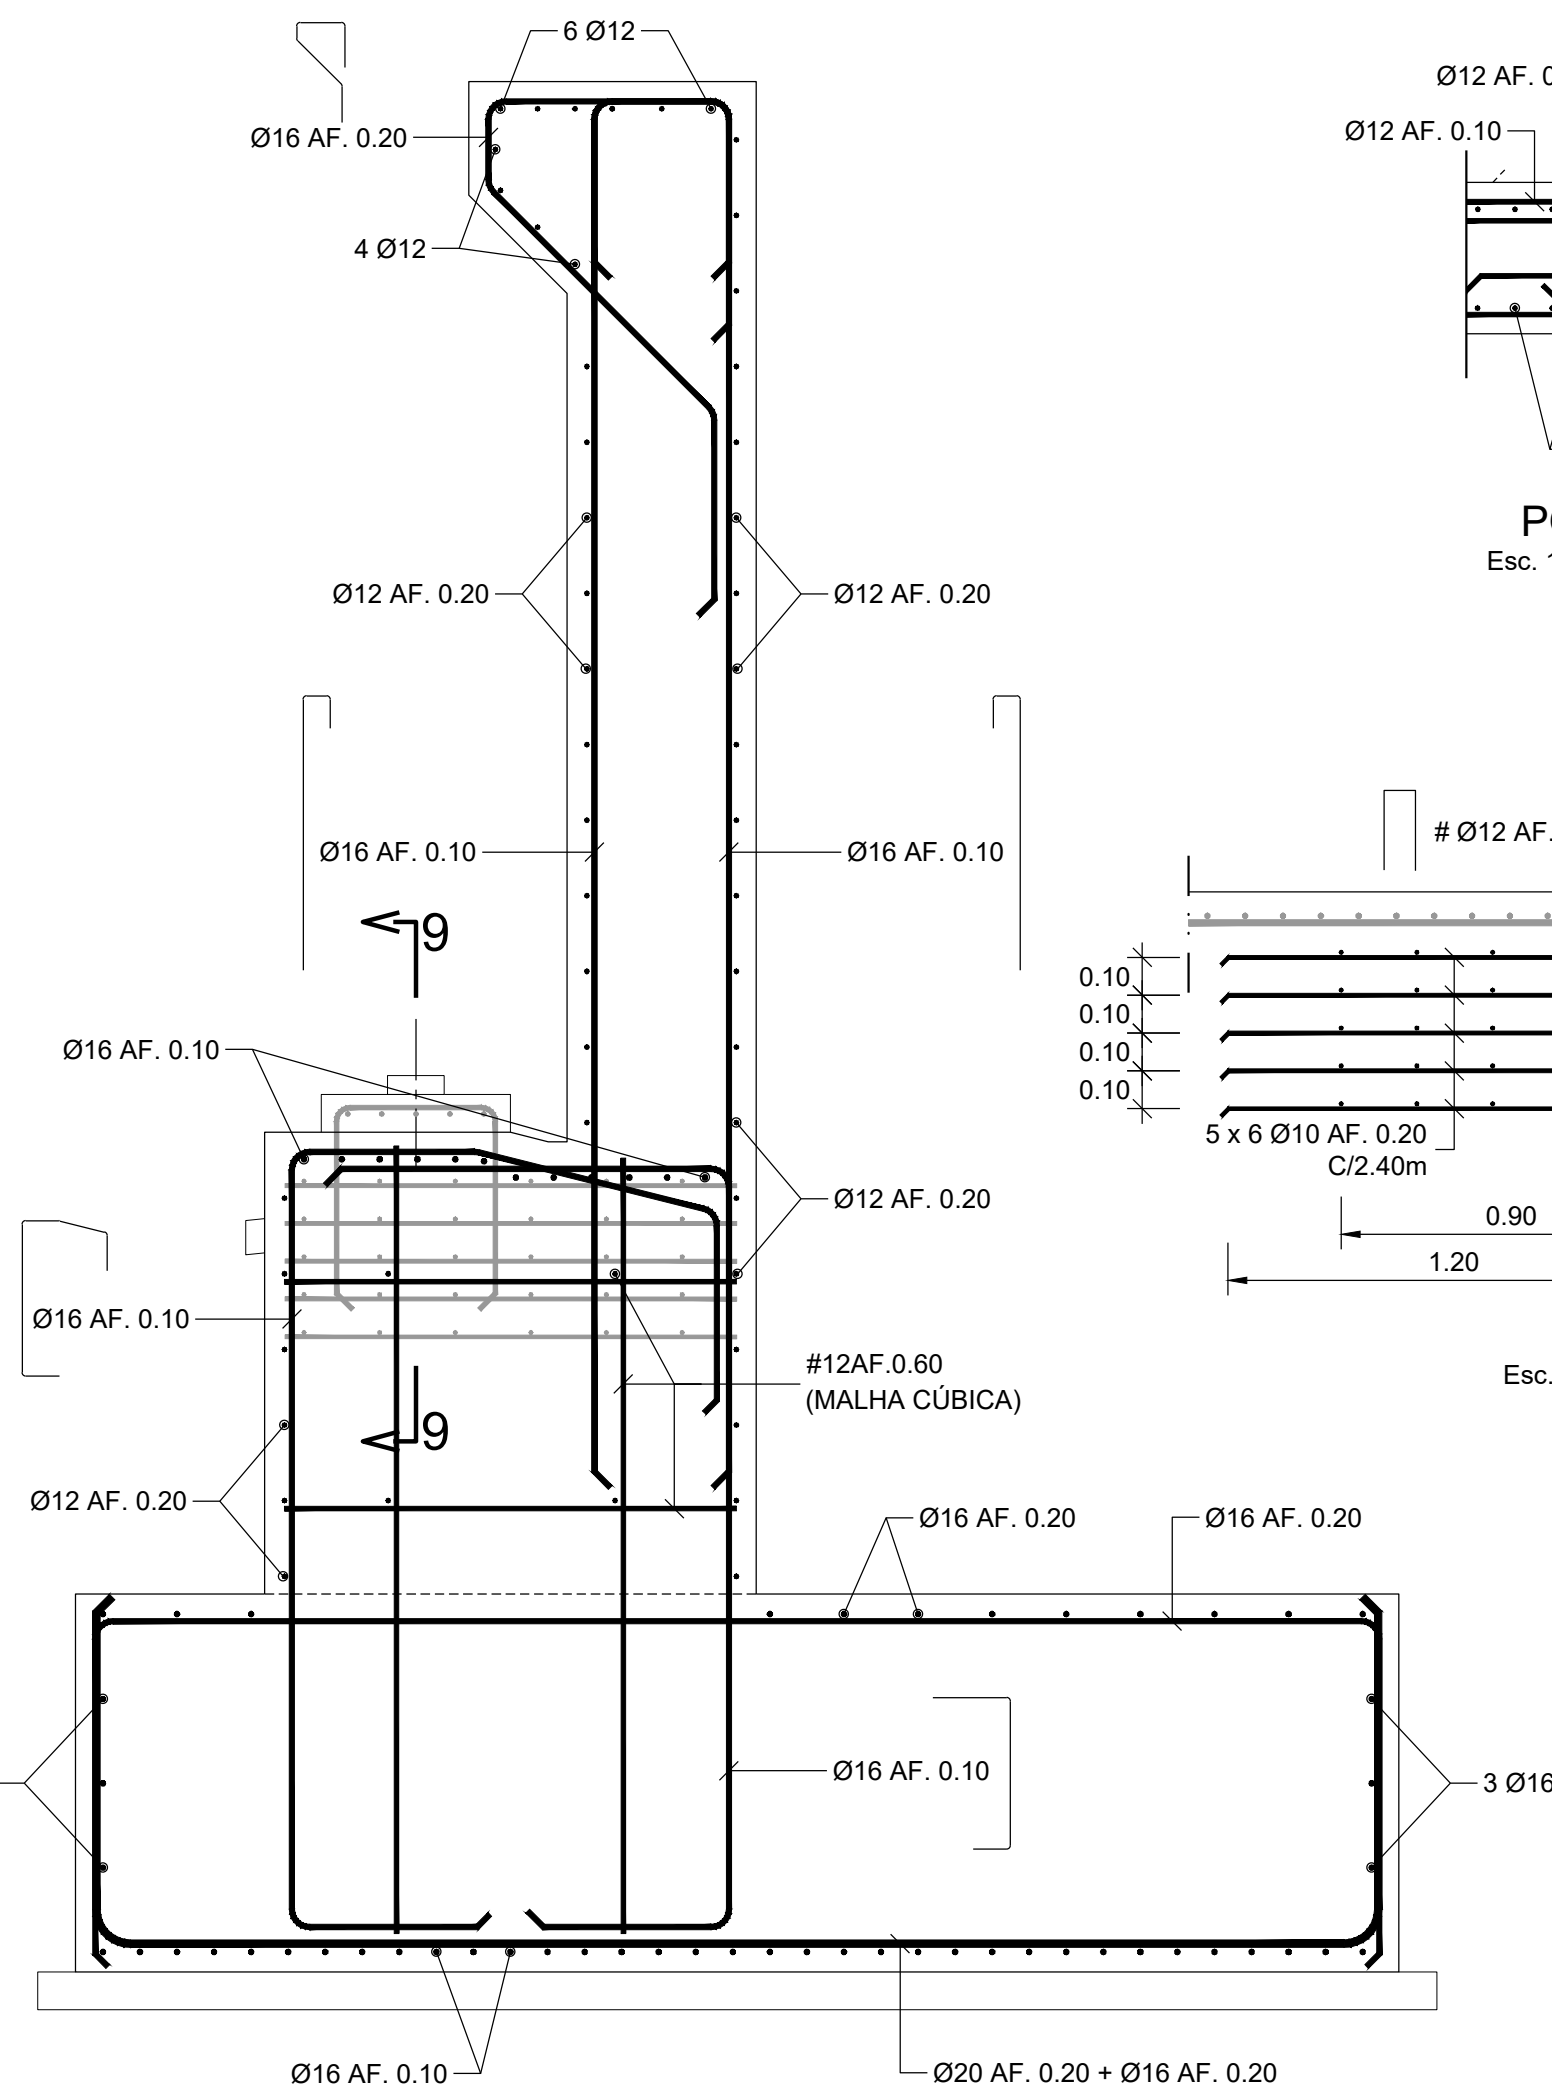

CORTE 6-6
Esc. 1:20 (A1) / Esc. 1:40 (A3)

MATERIAIS:

BETÕES:

- SAPATAS C30/37 - XS1 / XC2
- ENCONTROS E MUROS EM ELEVACÃO C40/50 - XS1 / XC4

AÇOS:


- ARMADURA PASSIVA AÇO A500 NRSD

RECOBRIMENTO DE ARMADURAS:


- SAPATAS 4.5 cm
- ENCONTROS E MUROS EM ELEVACÃO 4.5 cm

NOTAS:


- COMPRIMENTO DE AMARRAÇÃO DAS ARMADURAS:
- C25/30 OU SUPERIOR: La MÍN. = 50Ø
- COMPRIMENTO DE SOBREPOSIÇÃO DAS ARMADURAS:
- C25/30 OU SUPERIOR: Ls MÍN. = 80Ø

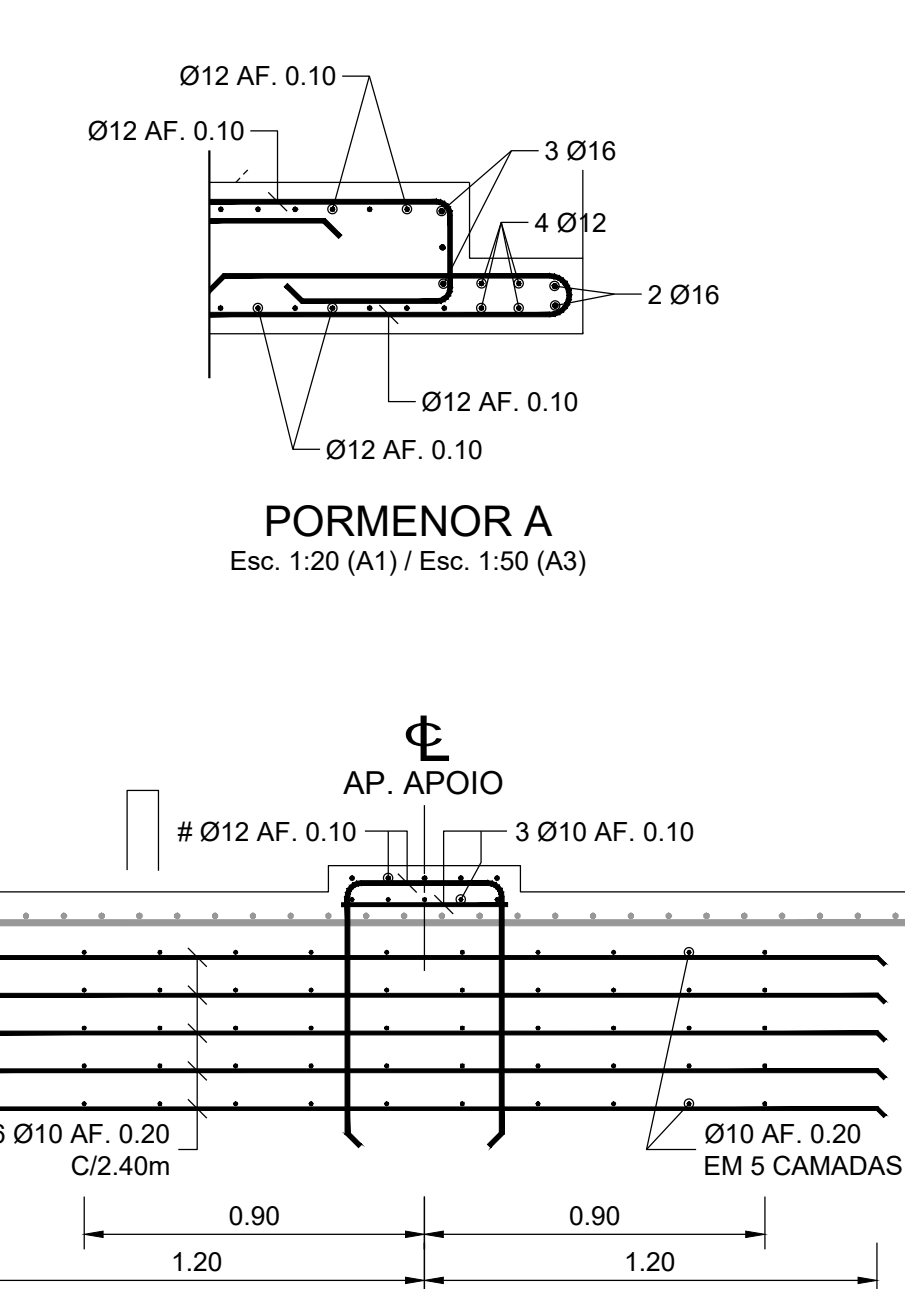


CORTE 9-9
Esc. 1:20 (A1) / Esc. 1:40 (A3)

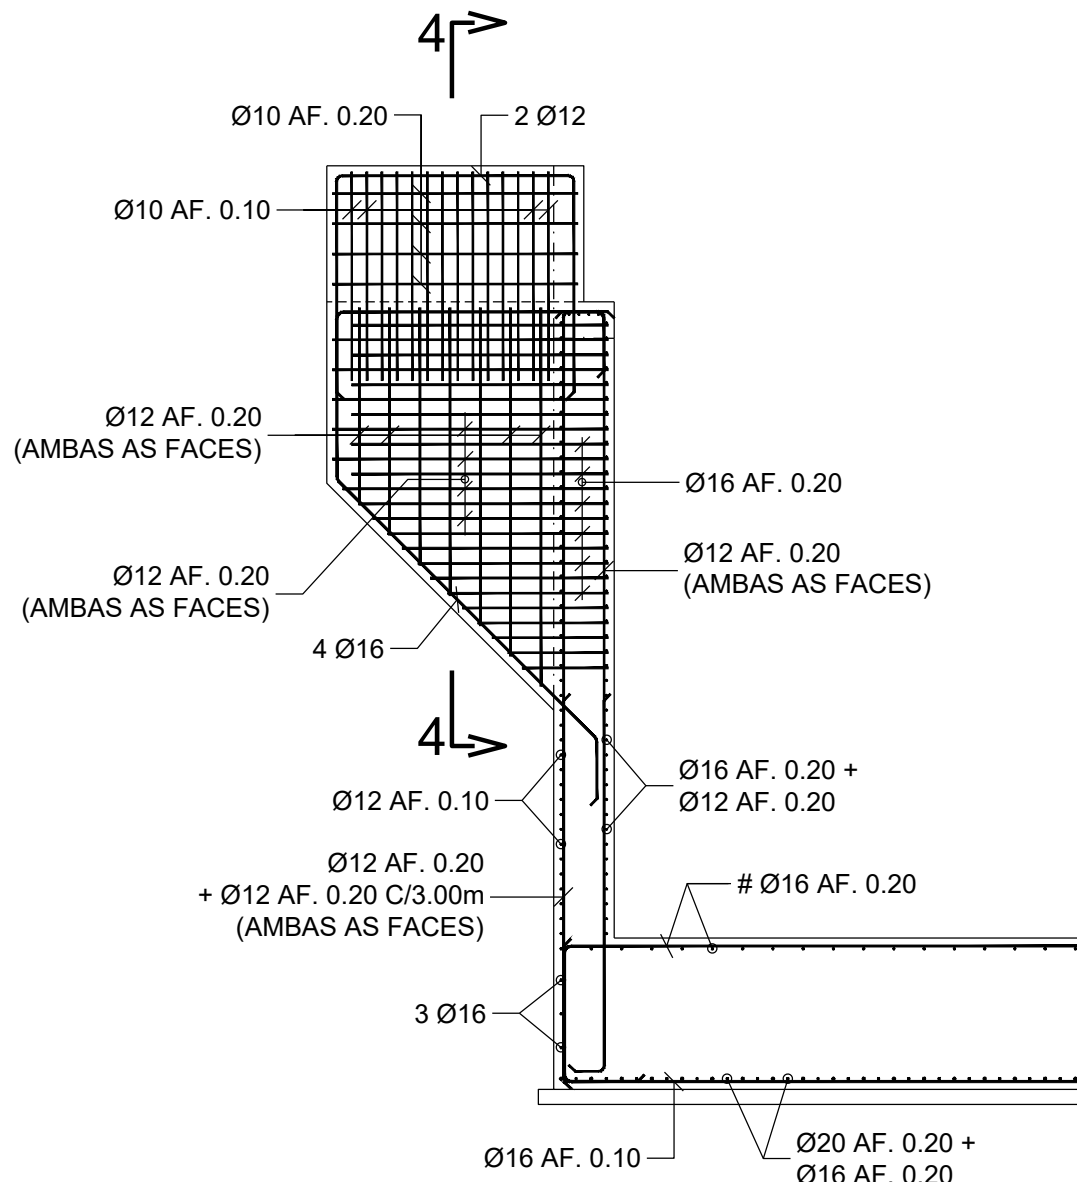


CORTE 3-3
Esc. 1:50 (A1) / Esc. 1:100 (A3)

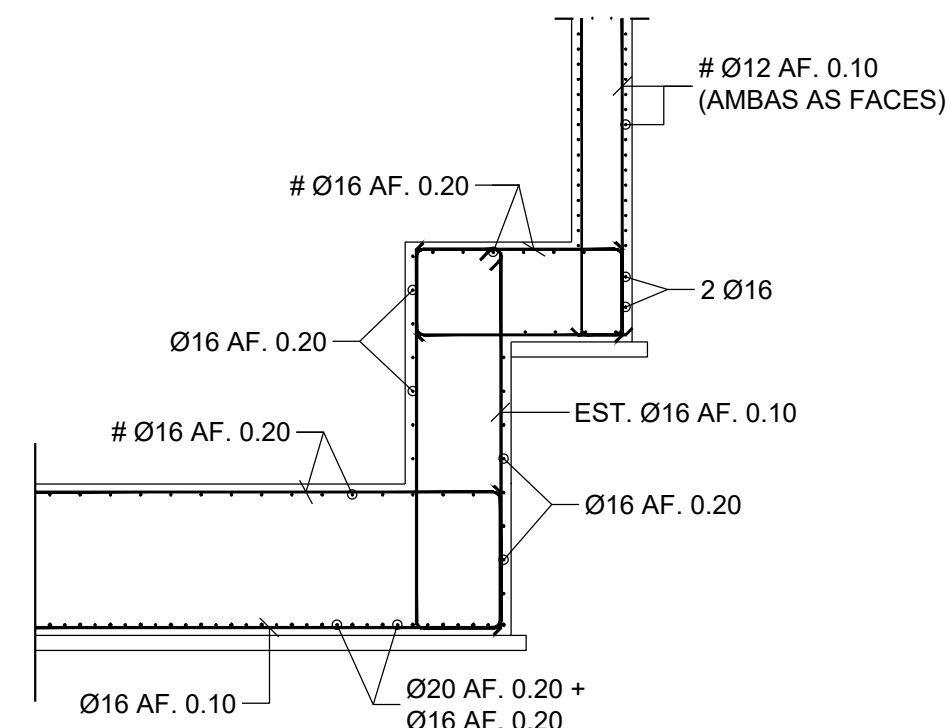

CORTE 5-5
Esc. 1:50 (A1) / Esc. 1:100 (A3)

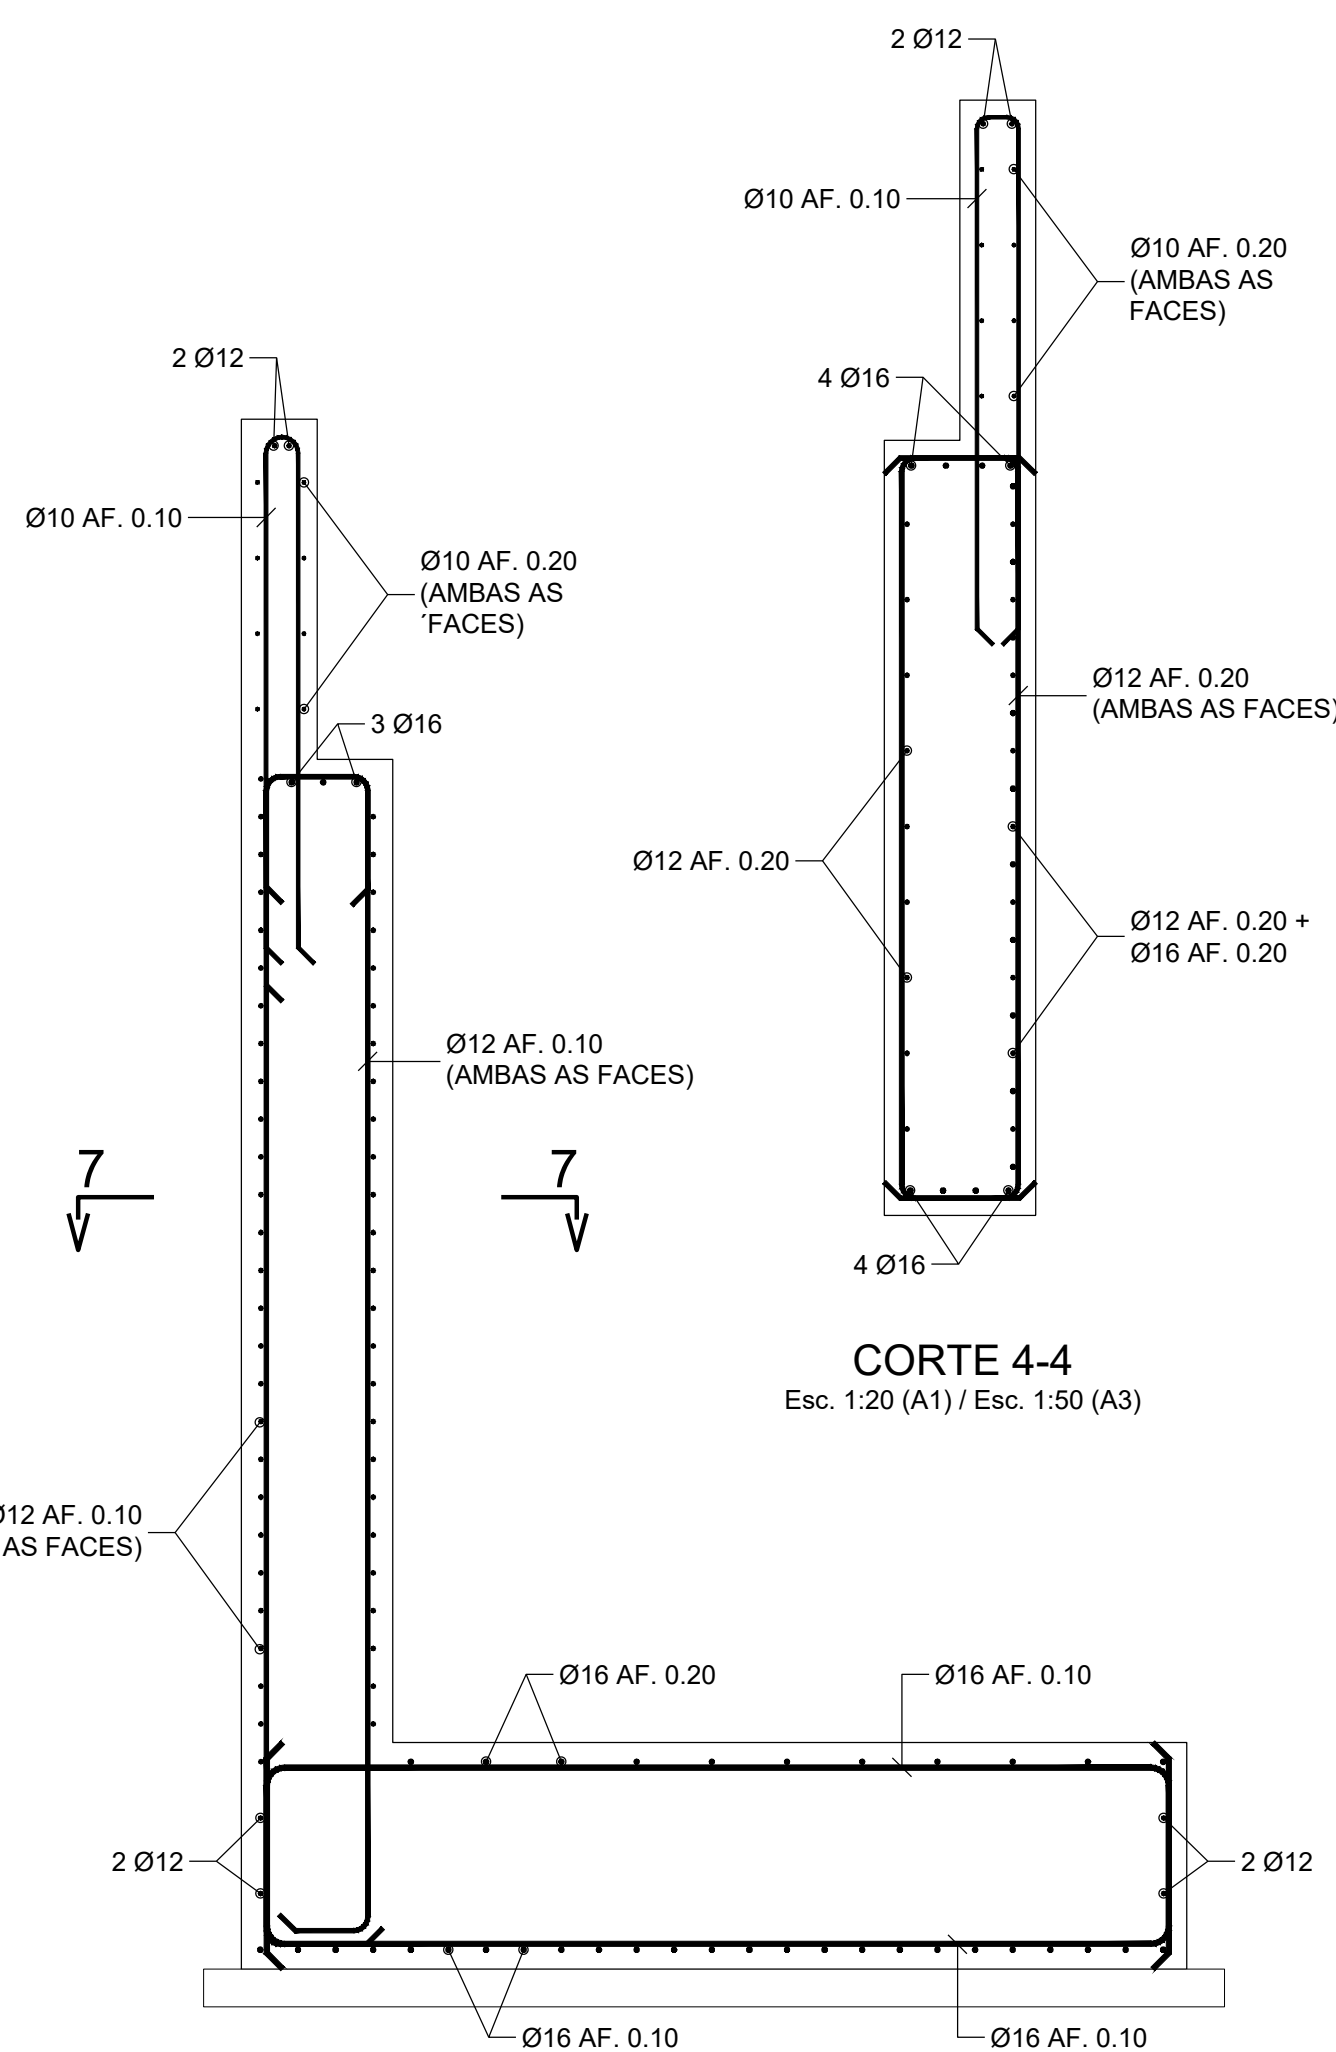

CORTE 4-4
Esc. 1:20 (A1) / Esc. 1:50 (A3)

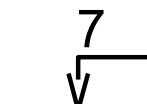

CORTE 8-8
Esc. 1:20 (A1) / Esc. 1:40 (A3)